


PROPOSED SIDE ELEVATION 1:100

PROPOSED REAR ELEVATION 1:100

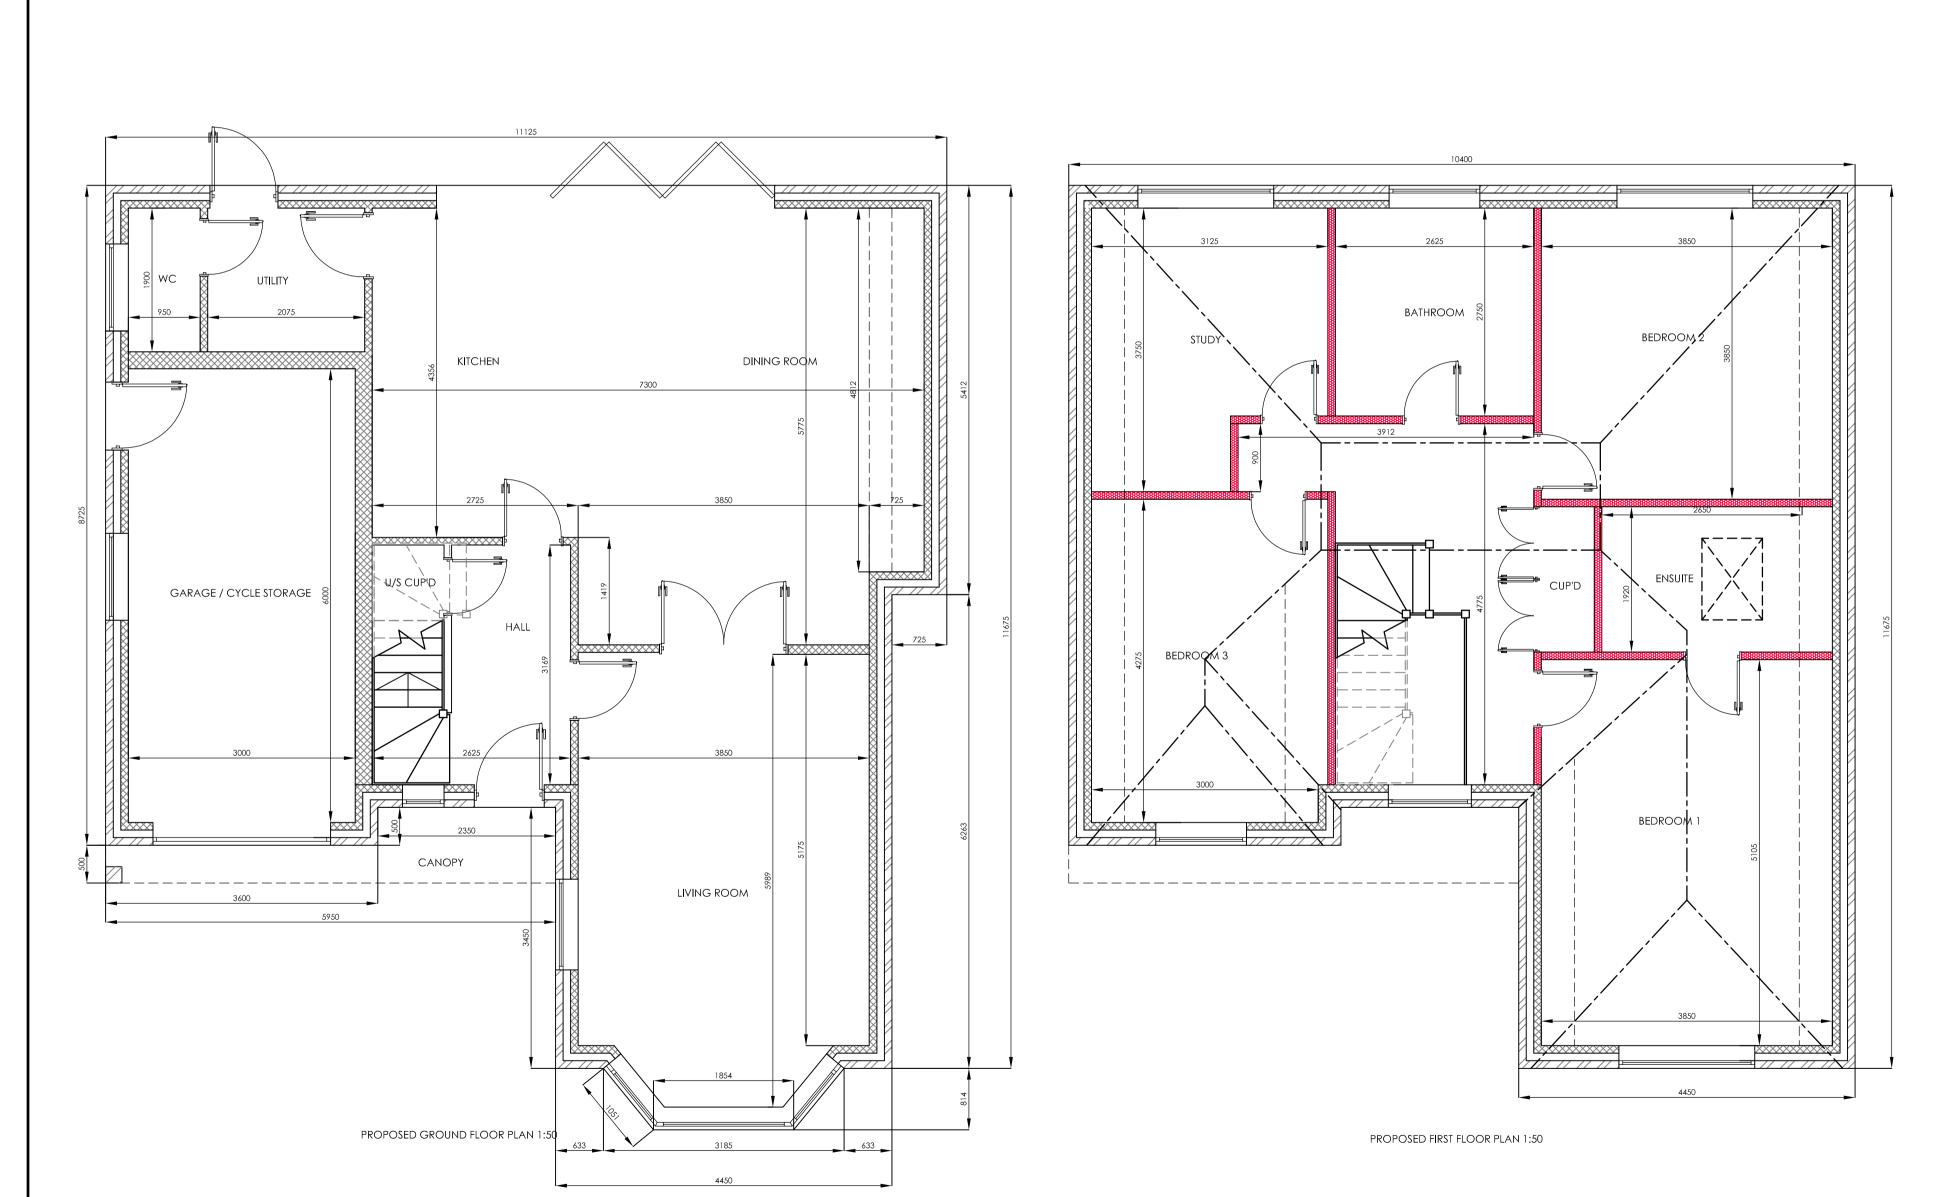


LOCATION PLAN 1:1250



PROPOSED FRONT ELEVATION 1:100

PROPOSED SIDE ELEVATION 1:100

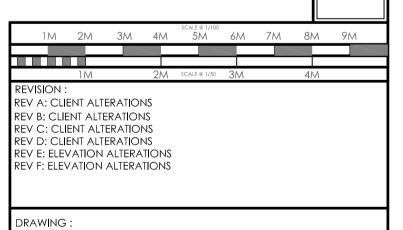

PROPOSED FLOOR PLANS & ELEVATIONS		
DATE: JUNE 18	PROJECT:	PROPOSED NEW DWELLING
SCALE @ A1:	CLIENT:	MR M. BROOKS
1/50 1/100	SITE ADDRESS :	LAND AD LAND BOSE
DRAWING No. 17 - 161.2		LAND ADJ. 6 HILL RISE WOODHOUSE EAVES LEICESTERSHIRE

LE12 8QX

DRAWING SIGNED AND APPROVED BY: PRINT NAME : SIGNATURE :

17 - 161.2

architecture
DESIGN CREATE INSPIRE tel: +44 (0)1509 891105

w: theartofbuilding.co.uk

45, maplewell road email: info@theartofbuilding.co.uk woodhouse eaves leicestershire, le12 8rg

DATE: